

1 Floor Plan Scheme 2
Scale: 1/8" = 1'-0"



SCHEMATIC DESIGN



ARCHITEXAS
ARCHITECTURE, PLANNING AND
HISTORIC PRESERVATION, INC.
2900 S. CONGRESS, SUITE 200
AUSTIN, TEXAS 78704
512.444.4220 FAX 512.444.4221
WEB WWW.ARCHITEXAS.COM

REVISIONS

Scheme 2
Floor Plan

DRAWN BY

CHECKED BY

DATE


March 23, 2017

PROJECT NO.


SHEET NO.

SD04

NOT FOR CONSTRUCTION

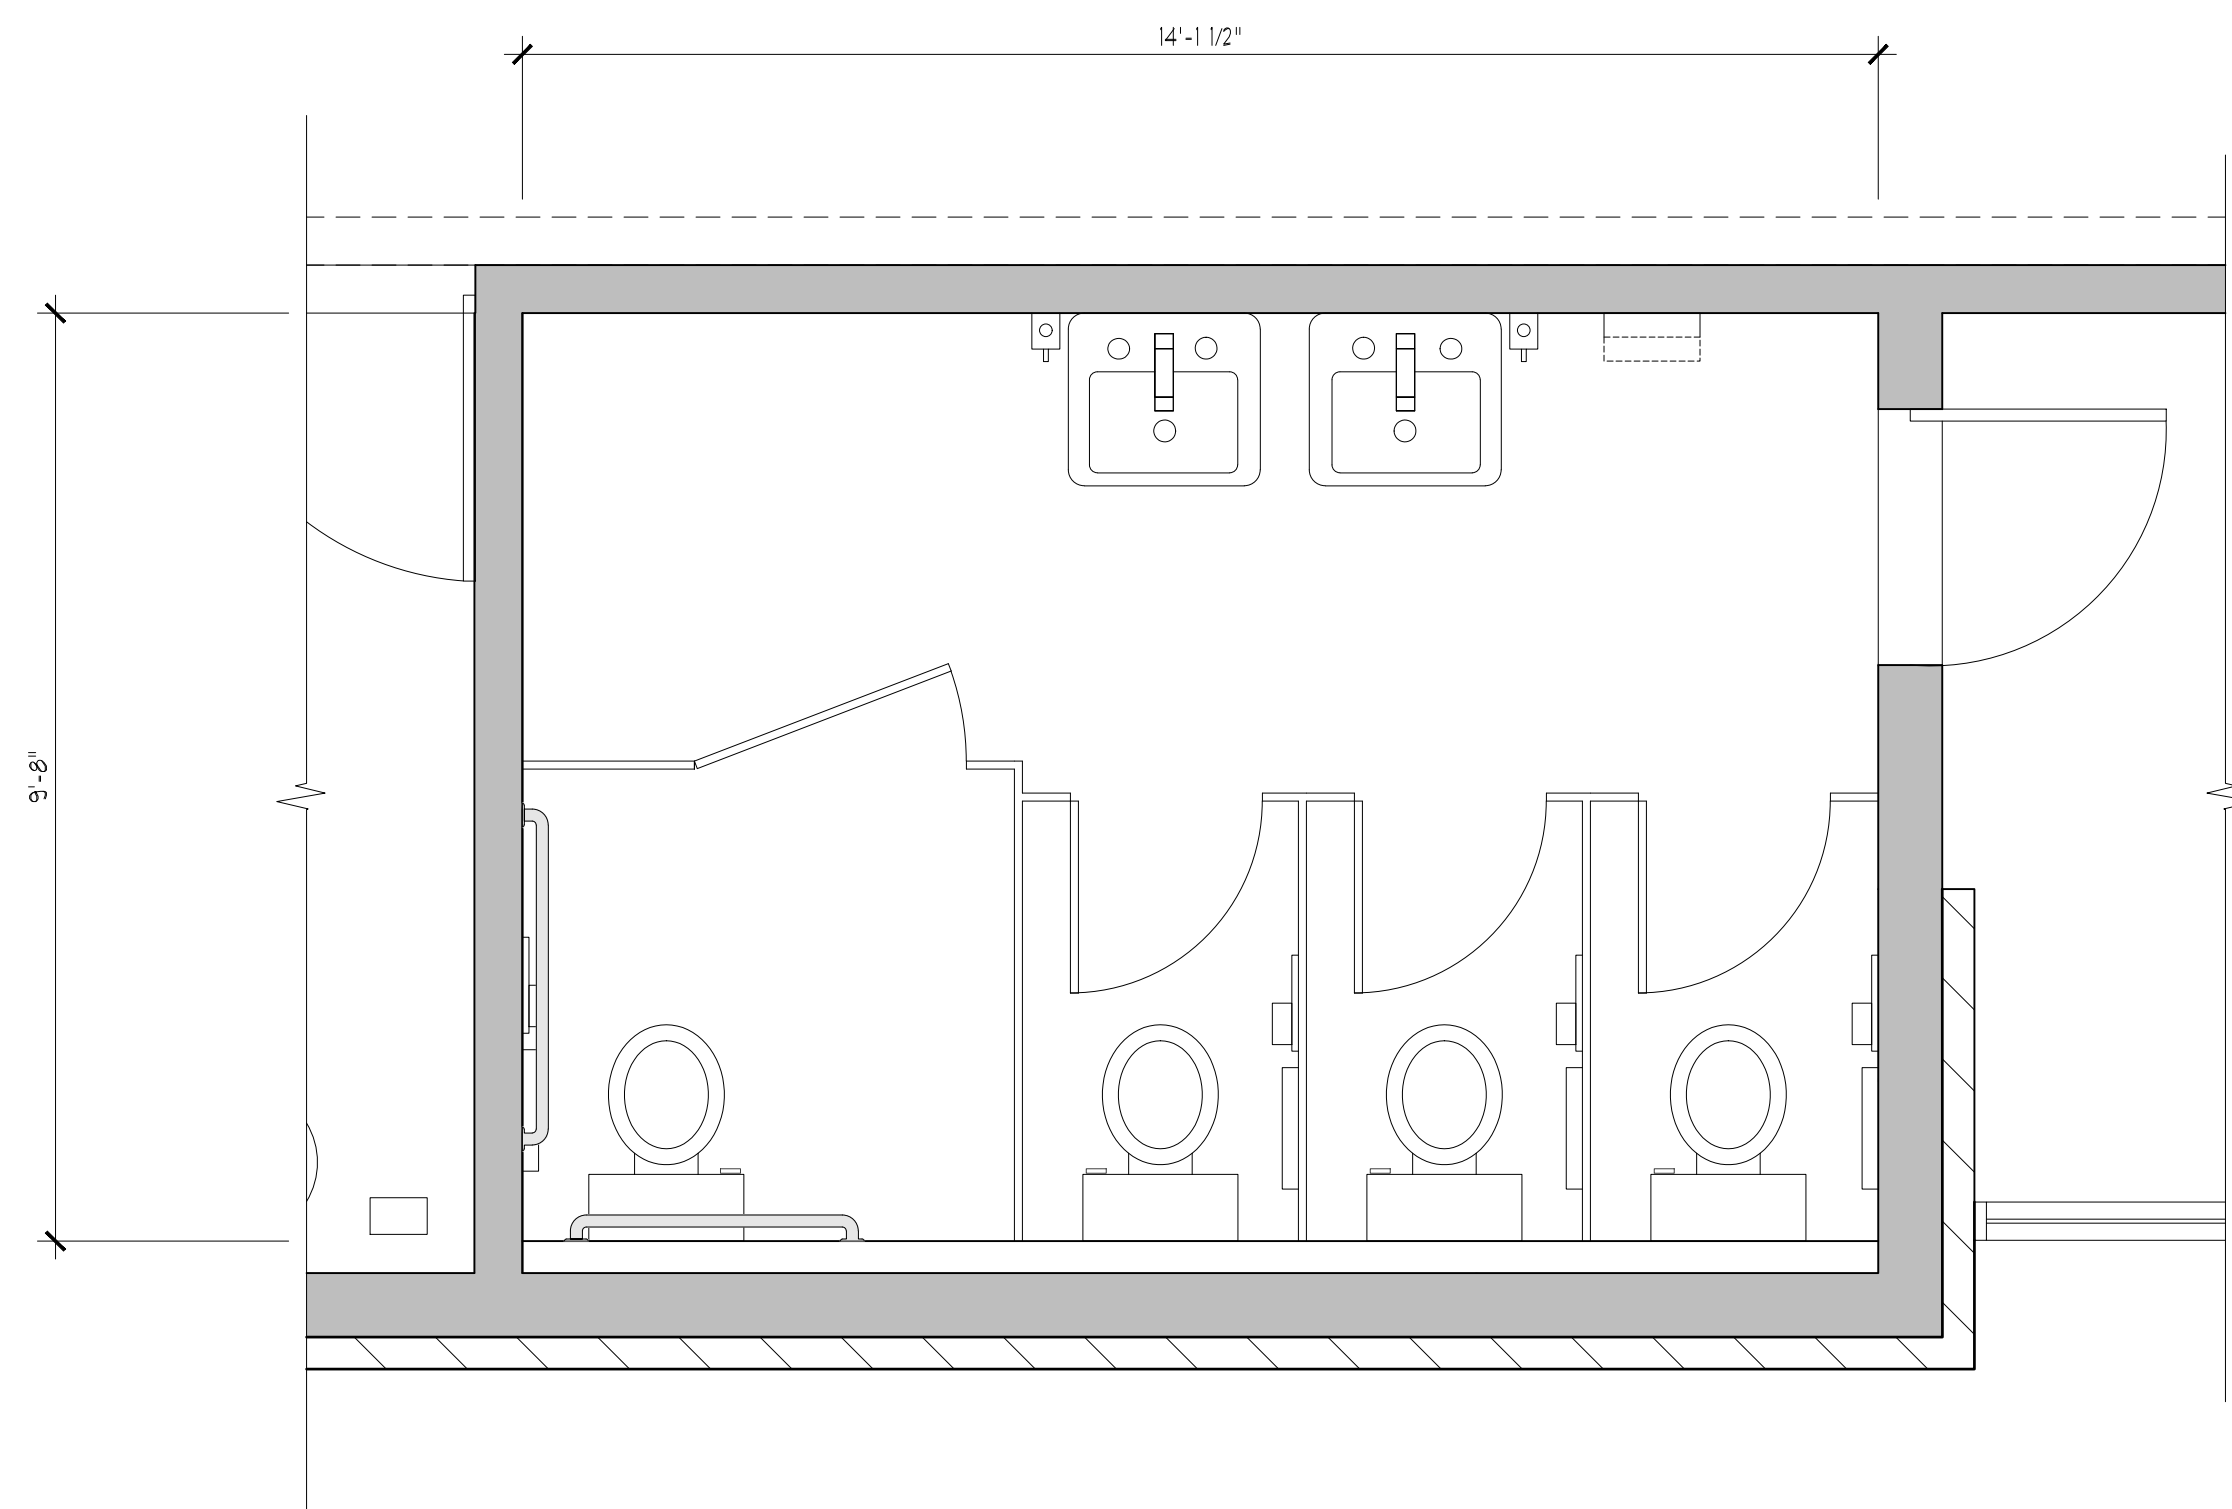

1 Renovated Women's Restroom - Scheme 2
Scale: 1/2" = 1'-0"

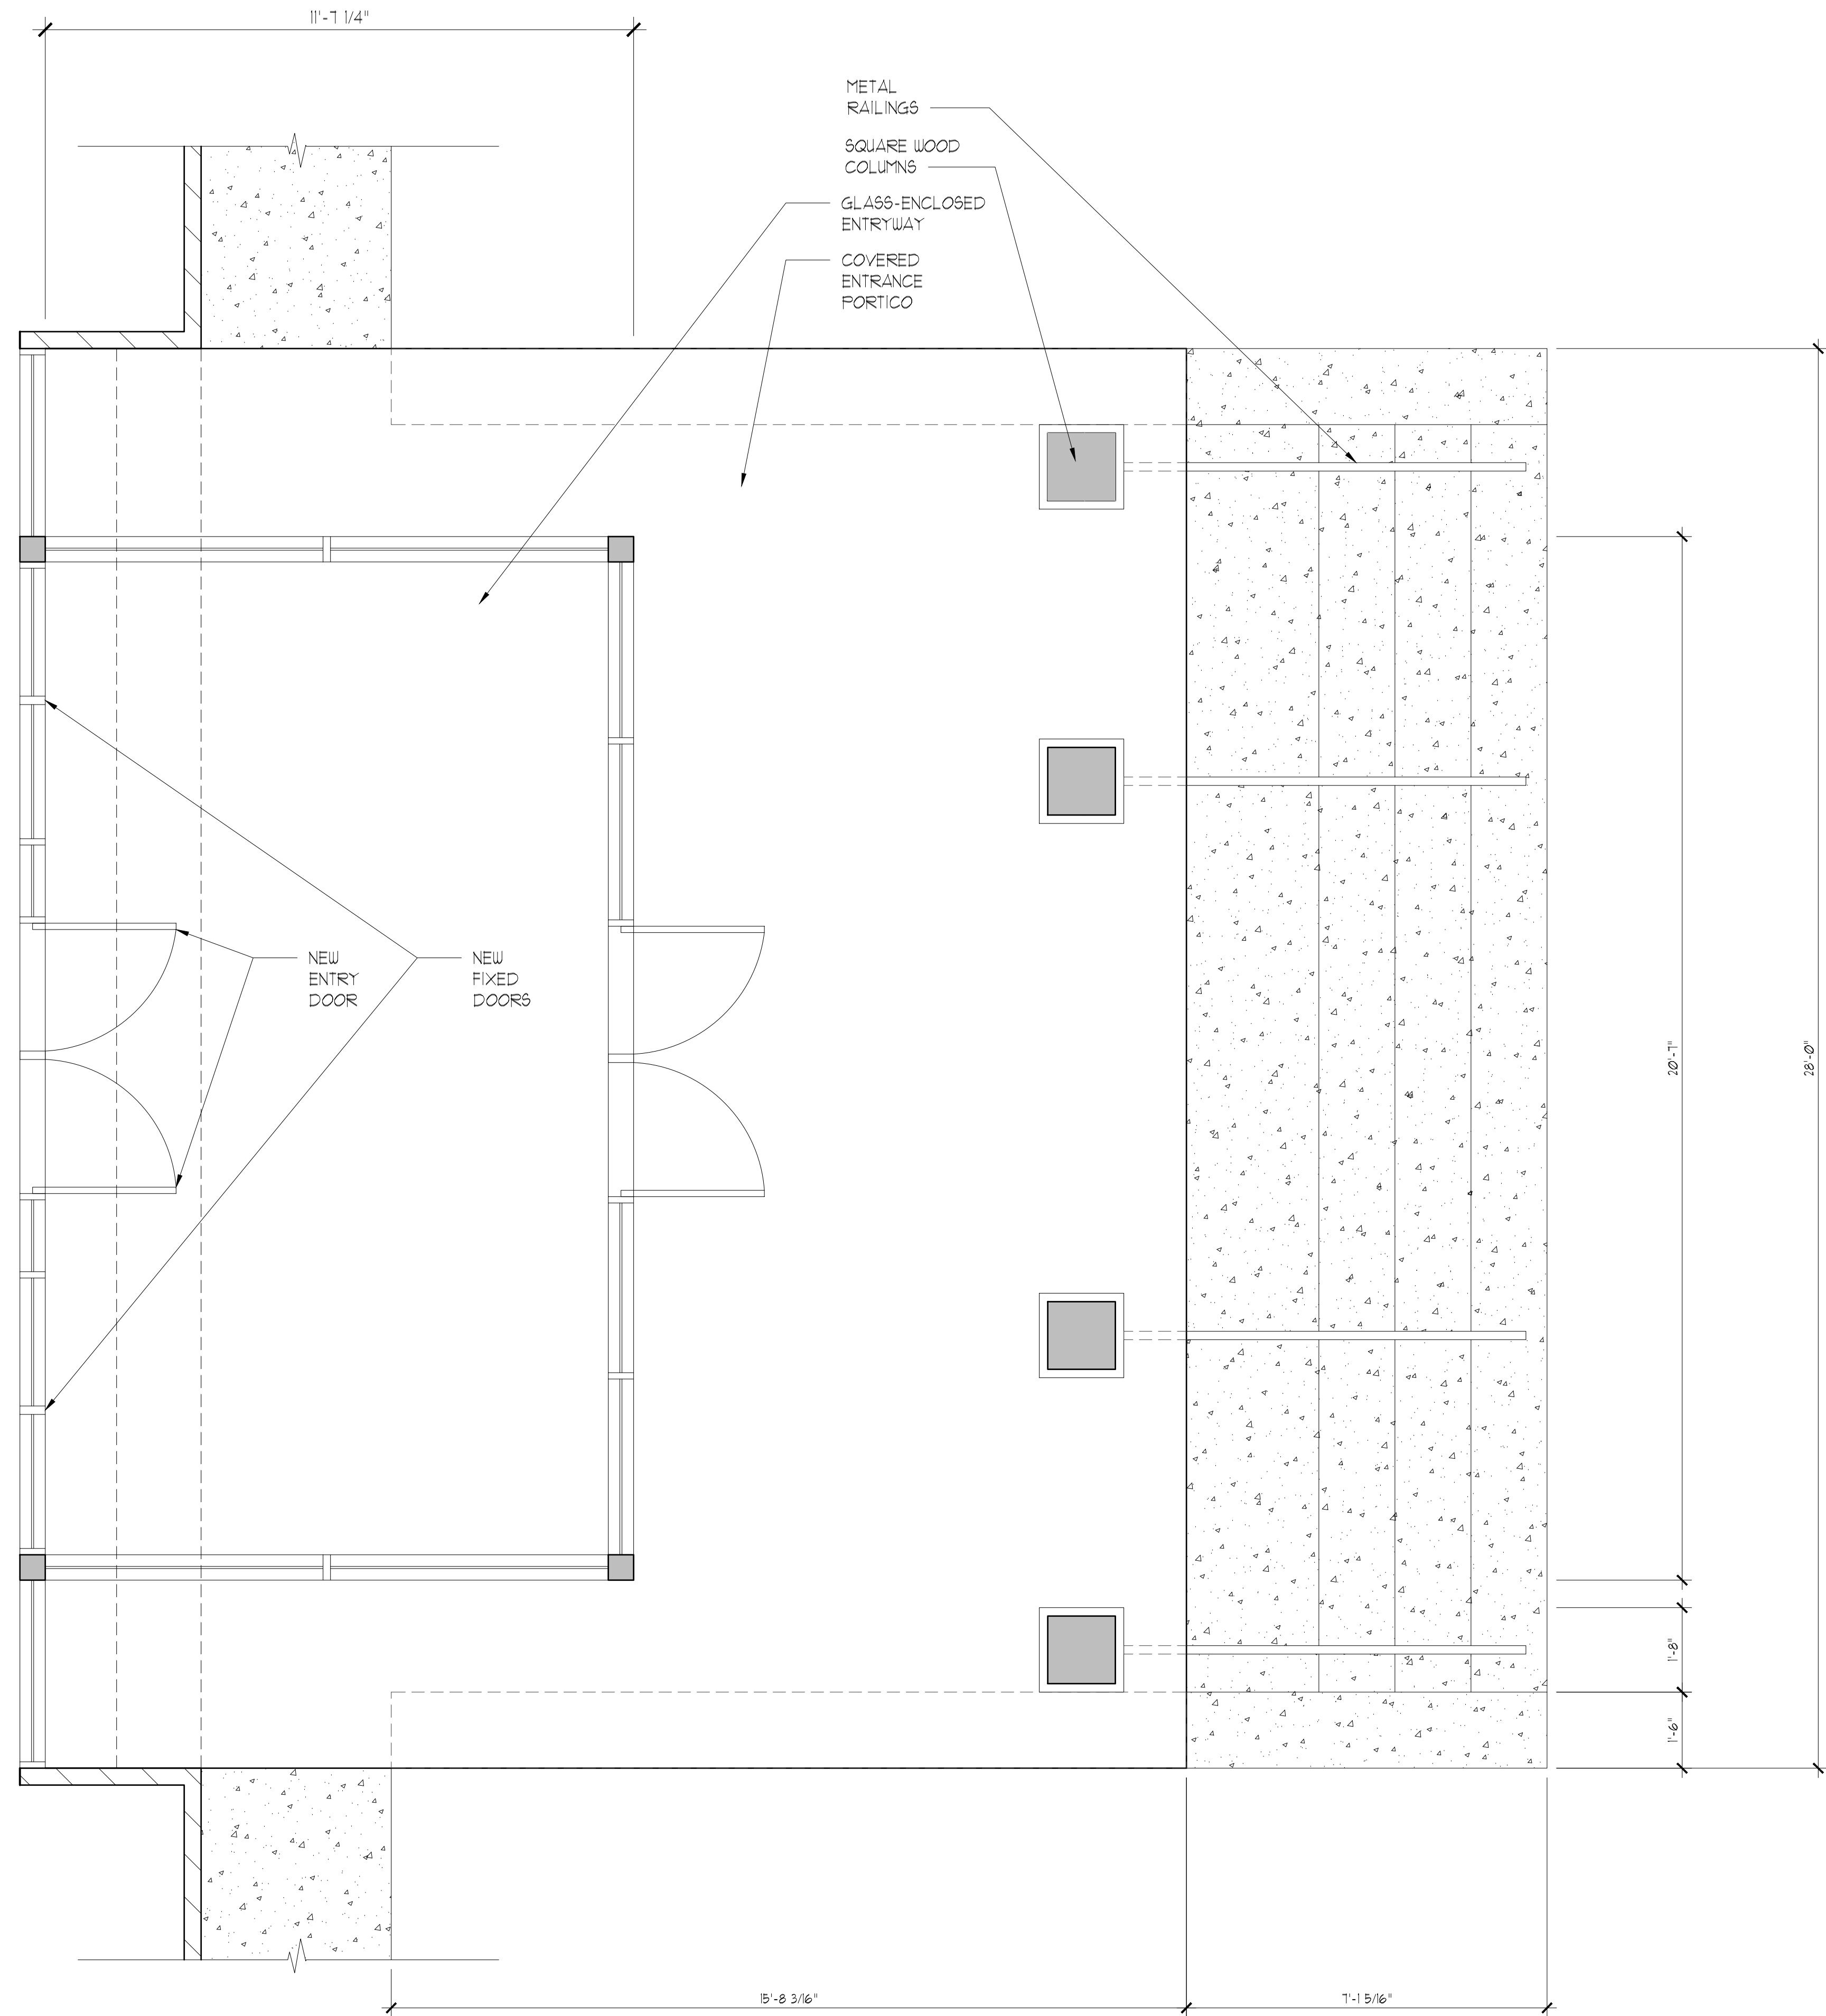

2 New Entryway - Scheme 2
Scale: 1/2" = 1'-0"




NO.	DATE	DESCRIPTION



1 New Covered Pavilion Elevation - Scheme 2 Concept
Scale: 3/8" = 1'-0"



HISTORIC ROCKDALE CITY HALL, 1906

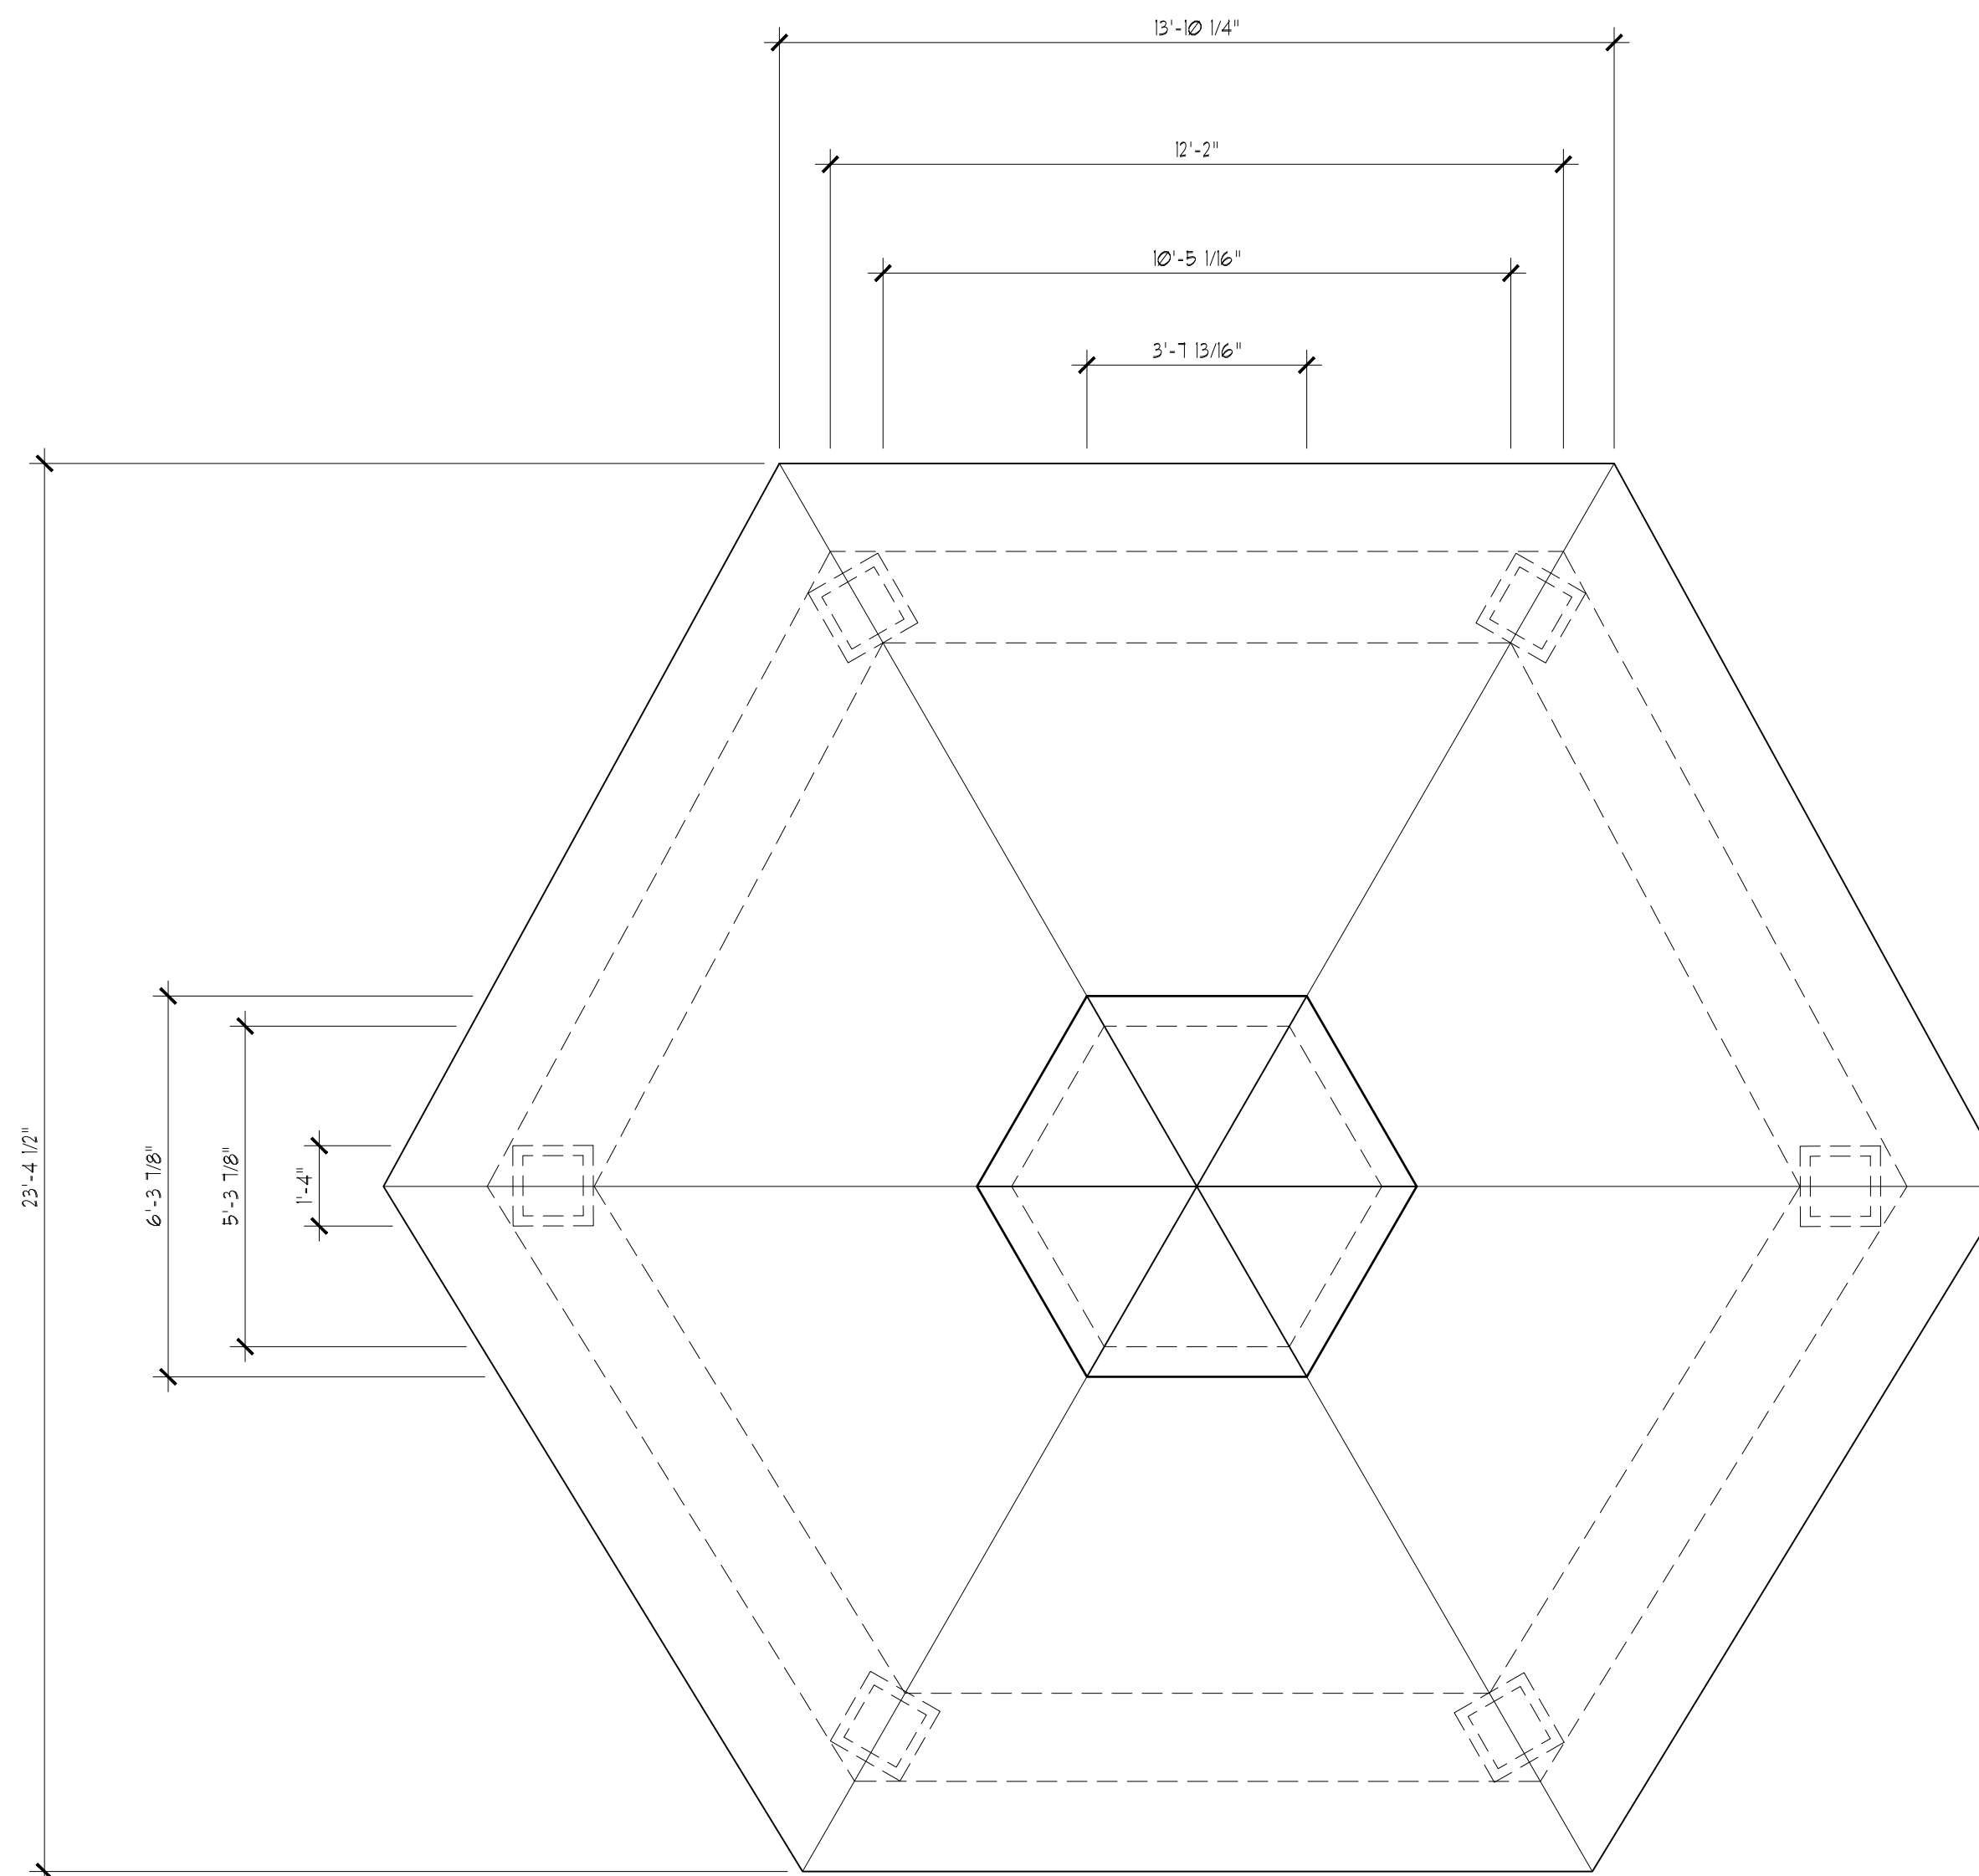

2 New Covered Pavilion Roof Plan - Scheme 2 Concept
Scale: 3/8" = 1'-0"



NO.	DATE	DESCRIPTION